



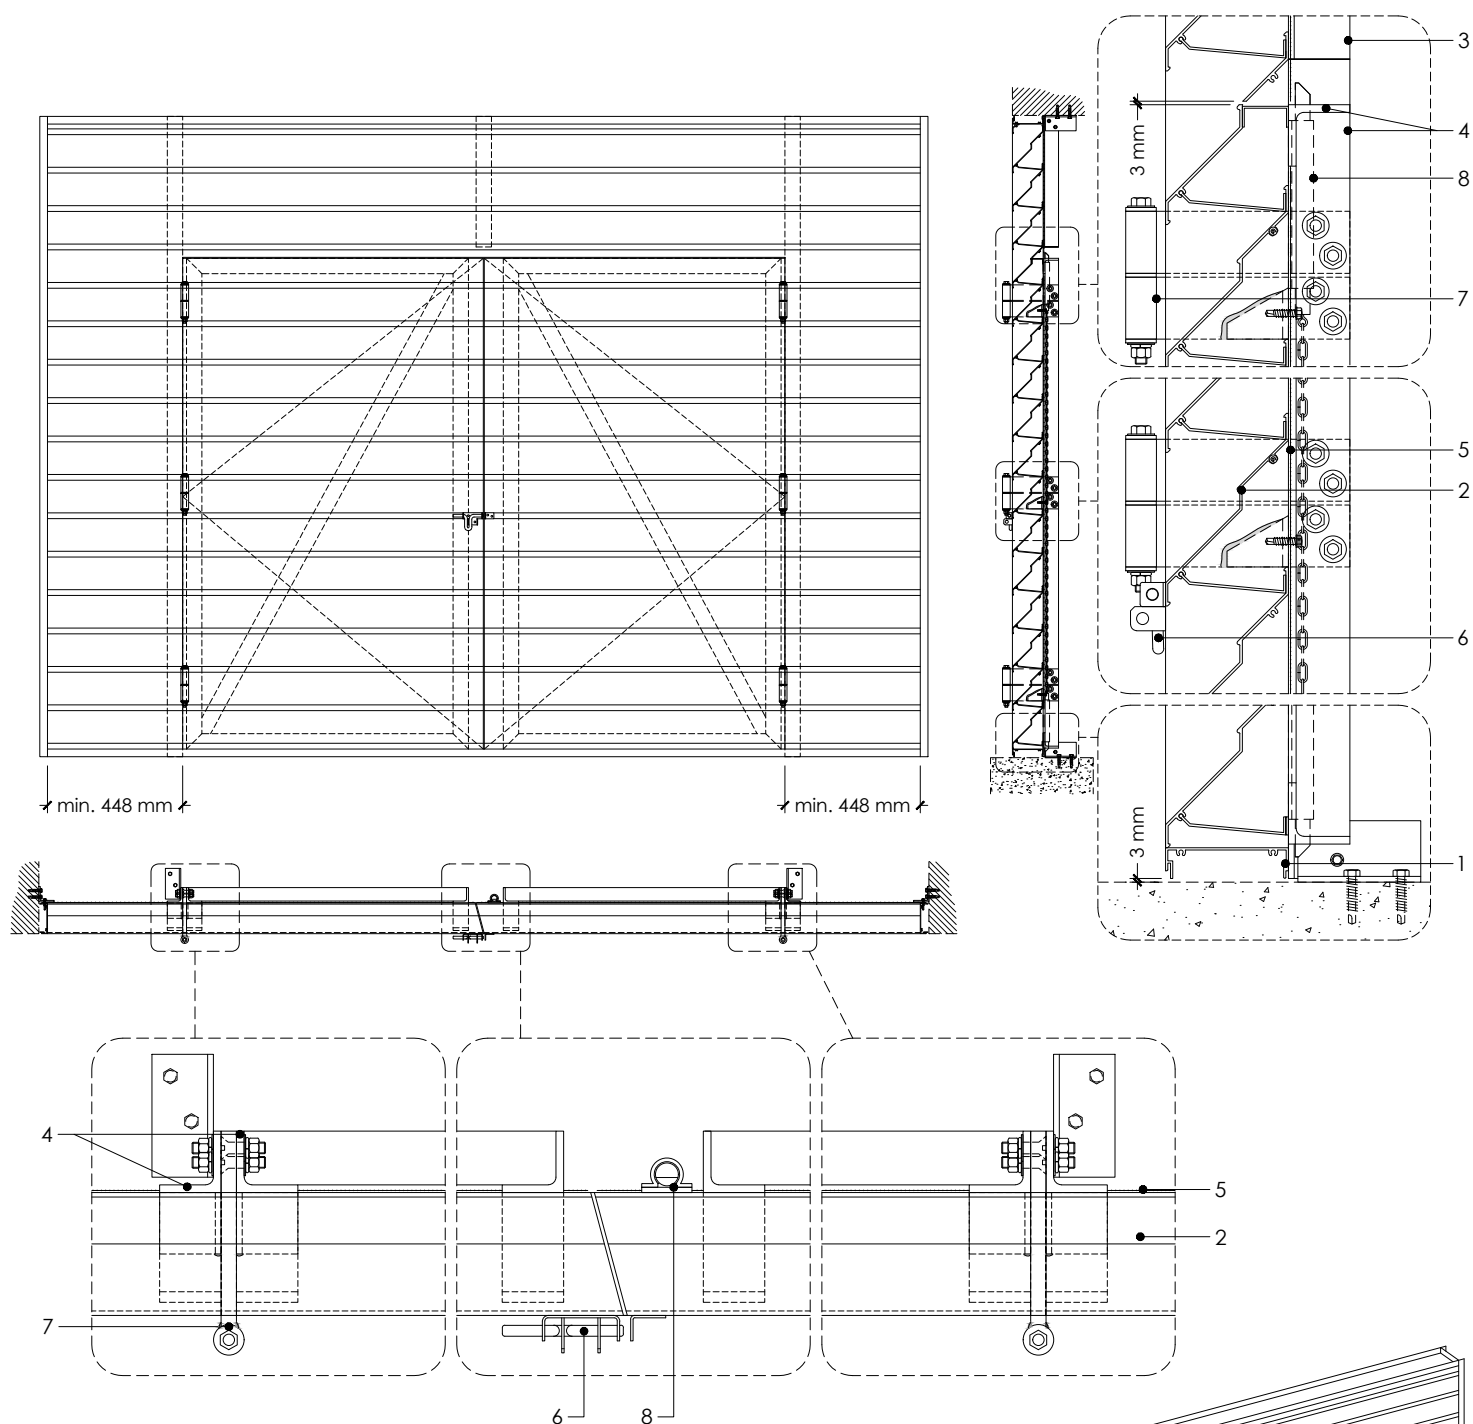


Material

- 1 - Perimeter frame in extruded aluminum
- 2 - Blades in extruded aluminum (See available models)
- 3 - Louver aluminum structure
- 4 - Door structure, 51 x 51 x 6,35 mm [2" x 2" x ¼"] aluminum angle
- 5 - Birdscreen (optional)
- 6 - Padlockable stainless steel lock
- 7 - Aluminum hinge
- 8 - Chain latch

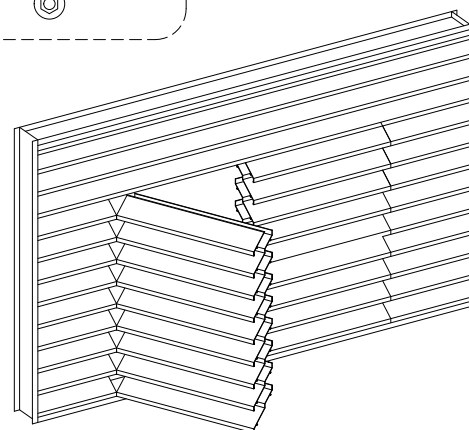


Available configuration


(For information only)

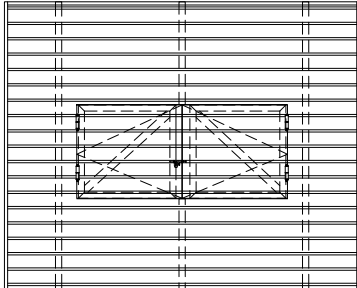

☐ Option A

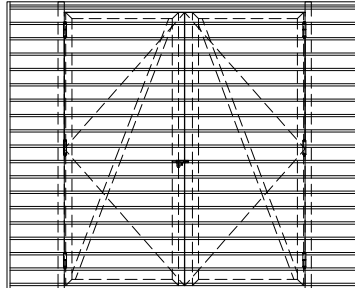

☐ Option B

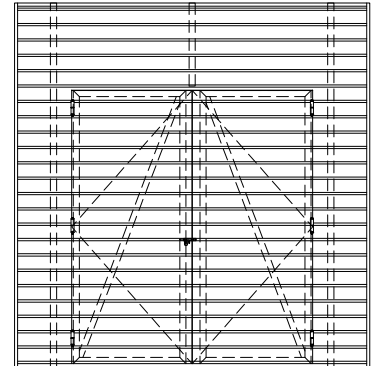

☐ Option C

Available finish

- ☐ Mill
- ☐ Anodized clear 10 microns
- ☐ Anodized clear 18 microns
- ☐ Anodized light bronze
- ☐ Anodized architectural bronze
- ☐ Anodized champagne
- ☐ Anodized black
- ☐ Acrylic polyurethane coating *
- ☐ Liquid super durable coating *
- ☐ Duranar baked enamel *
- ☐ Duranar XL baked enamel *
- ☐ Powder coating *

Color : _____

* Painted on surface visible from the outside only

Available perimeter frames

☐ "L" frames

☐ "U" frames

Available models

- ☐ 101-35R
- ☐ 101-45
- ☐ 102-45
- ☐ 104-30
- ☐ 104-45
- ☐ 106-45

- ☐ 201-30
- ☐ 202-45
- ☐ 204-30
- ☐ 204-37
- ☐ 204-45
- ☐ 204-45-3
- ☐ 206-45

- ☐ 404-V
- ☐ 404-40
- ☐ 404-40-D
- ☐ 104-35D
- ☐ 104-45D
- ☐ 106-35D
- ☐ 106-45DD

Bridscreens and accessories

- ☐ Galvanized steel birdscreen (standard)
- ☐ Expanded aluminum birdscreen
- ☐ Woven aluminum birdscreen
- ☐ Stainless steel birdscreen
- ☐ Aluminum mosquito net
- ☐ Fiberglass mosquito net
- ☐ Permanent filter
- ☐ Birdscreen frame
- ☐ Non-insulated obturating panel 0,8 mm [0,032"]
- ☐ Insulated obturating panel 50 mm [2"]

Finish : _____

Color : _____

☐ Others : _____

☐ Outside dimensions

☐ Opening dimensions

Item	Qty	Dimensions		Clearance (6 mm (1/4") minimum recommended)
		Width "A"	Height "B"	

Project

Name : _____

Arch./Eng.: _____

Contractor : _____

OF / # PO : _____

Date : _____