


Technical sheet

The construction of these elements complies with Hydro-Québec standard E.21-11

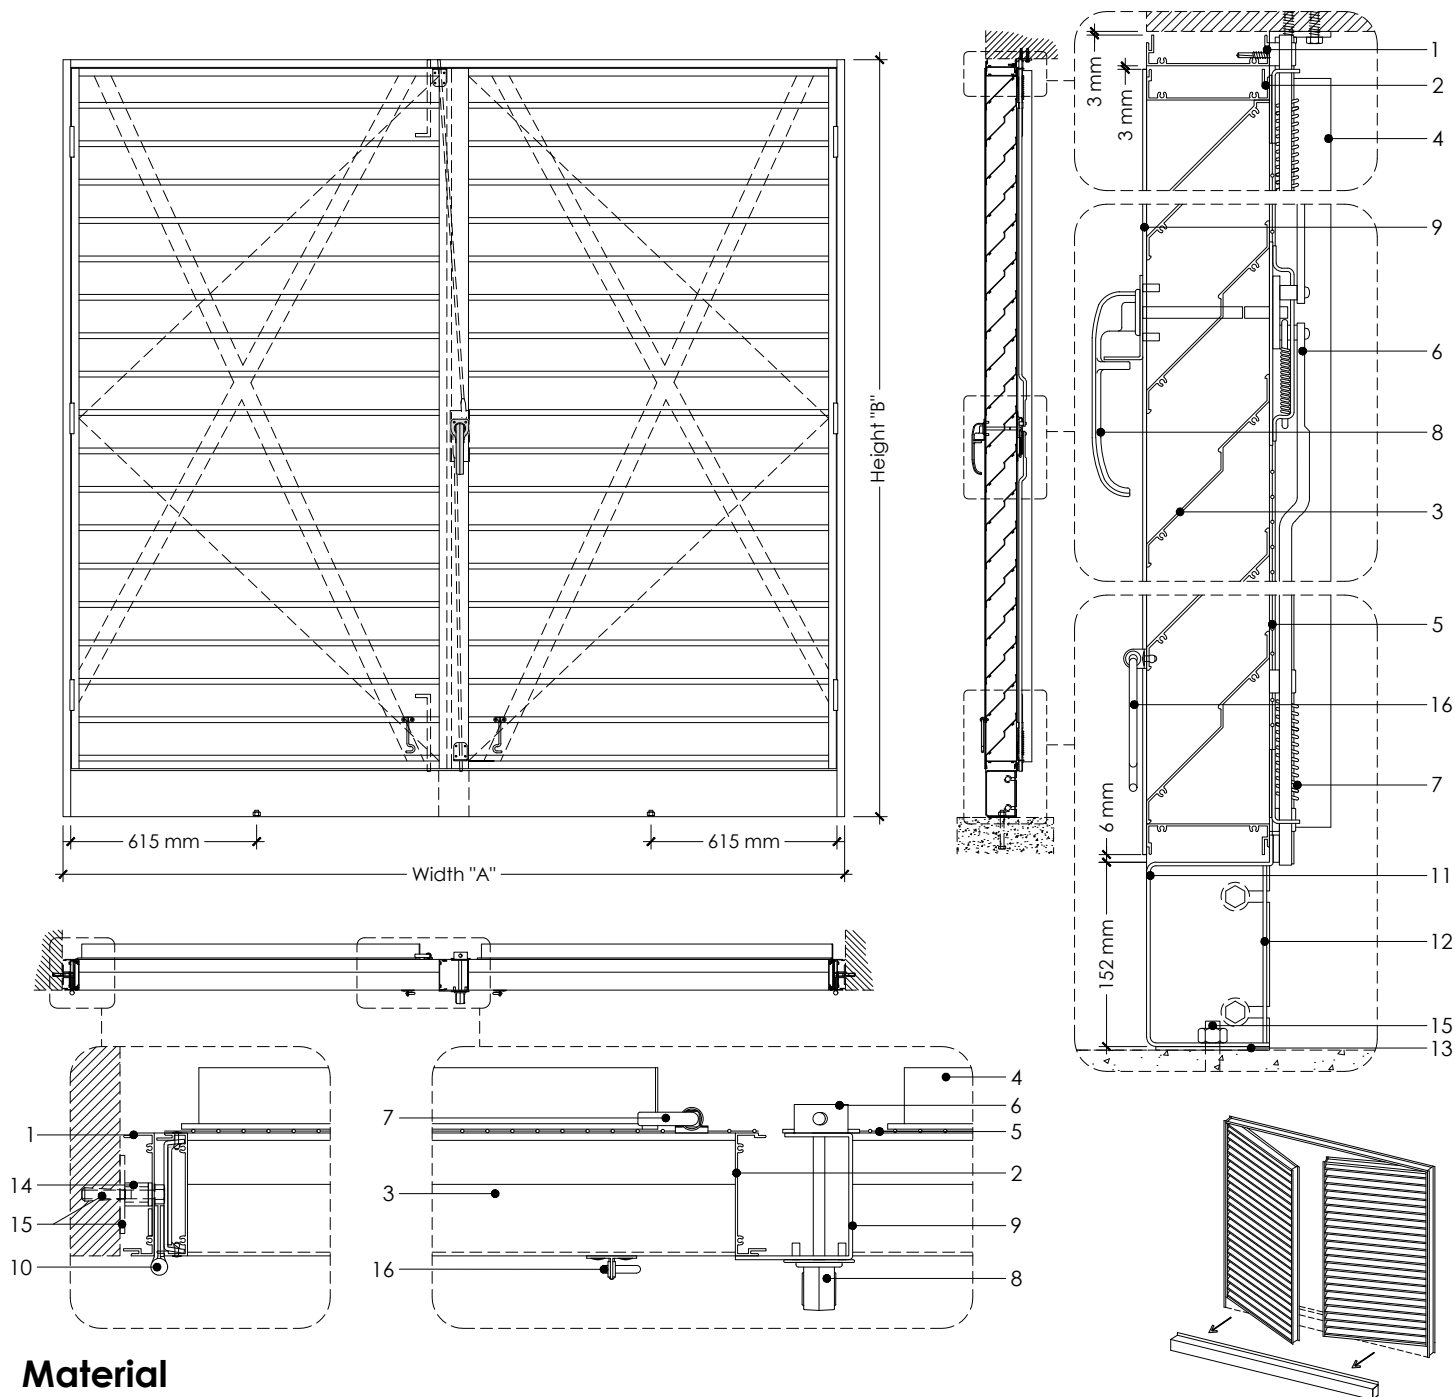


Material


- 1 - Perimeter frame in extruded aluminum
- 2 - "U" doorframes in extruded aluminum
- 3 - Blades in extruded aluminum (See available models)
- 4 - Aluminum angle braces, 51 x 51 x 4,7 mm [2" x 2" x 3/8"], cross-positioned (X)
- 5 - Birdscreen (optional)
- 6 - Zinc cremona #700-7950
- 7 - Spring latch #699-9156 or latch without spring #1236A52
- 8 - Padlockable stainless steel handle #699-7705
- 9 - Aluminum fold 3 mm [1/8"] thick
- 10 - Stainless steel hinge
- 11 - Removable still made from folded aluminum sheet, 3 mm [1/8"] thick with 9,53 mm [3/8"] bolt guide slots (fastening hardware not included)
- 12 - Reinforcement plate, welded to the sill midpoint, in aluminum 3 mm [1/8"] thick
- 13 - Neoprene 1,6 mm [1/16"]
- 14 - Aluminum plate and ring
- 15 - Shim and installation screws (provided by the installer)
- 16 - Stainless steel eyelets and hooks (provided by Cométal and installed on site)

Available configuration


(For information only)

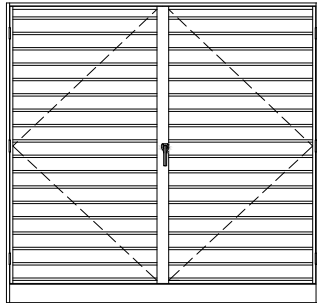

☐ CAH-1

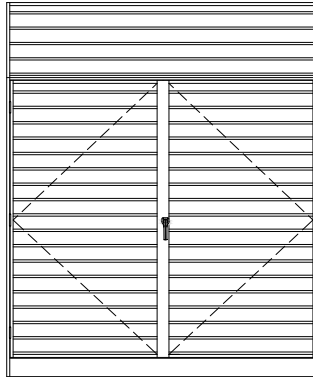

☐ CAH-2

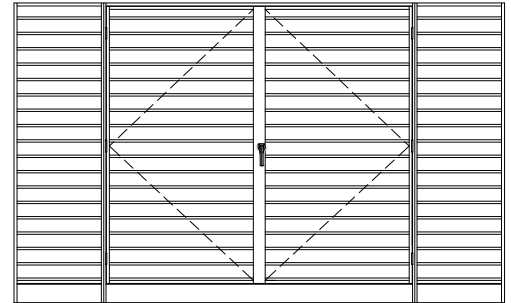

☐ CAH-3

Available finish

- ☐ Mill
- ☐ Anodized clear 10 microns
- ☐ Anodized clear 18 microns
- ☐ Anodized light bronze
- ☐ Anodized architectural bronze
- ☐ Anodized champagne
- ☐ Anodized black
- ☐ Acrylic polyurethane coating *
- ☐ Liquid super durable coating *
- ☐ Duranar baked enamel *
- ☐ Duranar XL baked enamel *
- ☐ Powder coating *

Color : _____

* Painted on surface visible from the outside only

Available perimeter frames

☐ "L" frames

☐ "U" frames

Available models

- | | | |
|-------------------------------------|------------------------------------|-----------------------------------|
| ☐ 101-35R ** | ☐ 201-30 ** | ☐ 404-V |
| ☐ 101-45 ** | ☐ 202-45 ** | ☐ 404-40 |
| ☐ 102-45 ** | ☐ 204-30 | ☐ 404-40-D |
| ☐ 104-30 | ☐ 204-37 | ☐ 104-35D |
| ☐ 104-45 | ☐ 204-45 | ☐ 104-45D |
| ☐ 106-45 | ☐ 204-45-3 | ☐ 106-35D |
| | ☐ 206-45 | ☐ 106-45DD |

** 50 mm (2") models and smaller are available with 100mm (4") deep frames only.

☐ Outside dimensions

☐ Opening dimensions

Birdscreens and accessories

- ☐ Spring latch
- ☐ Latch without spring
- ☐ Galvanized steel birdscreen (standard)
- ☐ Expanded aluminum birdscreen
- ☐ Woven aluminum birdscreen
- ☐ Stainless steel birdscreen
- ☐ Aluminum mosquito net
- ☐ Fiberglass mosquito net
- ☐ Permanent filter
- ☐ Birdscreen frame
- ☐ Non-insulated obturating panel 0,8 mm [0,032"]
- ☐ Insulated obturating panel 50 mm [2"]

Finish : _____

Color : _____

Project

Name : _____

Arch./Eng.: _____

Contractor : _____

OF / # PO : _____

Date : _____

Item	Qty	Dimensions		Clearance (6 mm (1/4") minimum recommended)
		Width "A"	Height "B"	